


Concept Master Plan

90% Concept Master Plan



Logan Reserve Special School

Campus Plan - 90% Concept

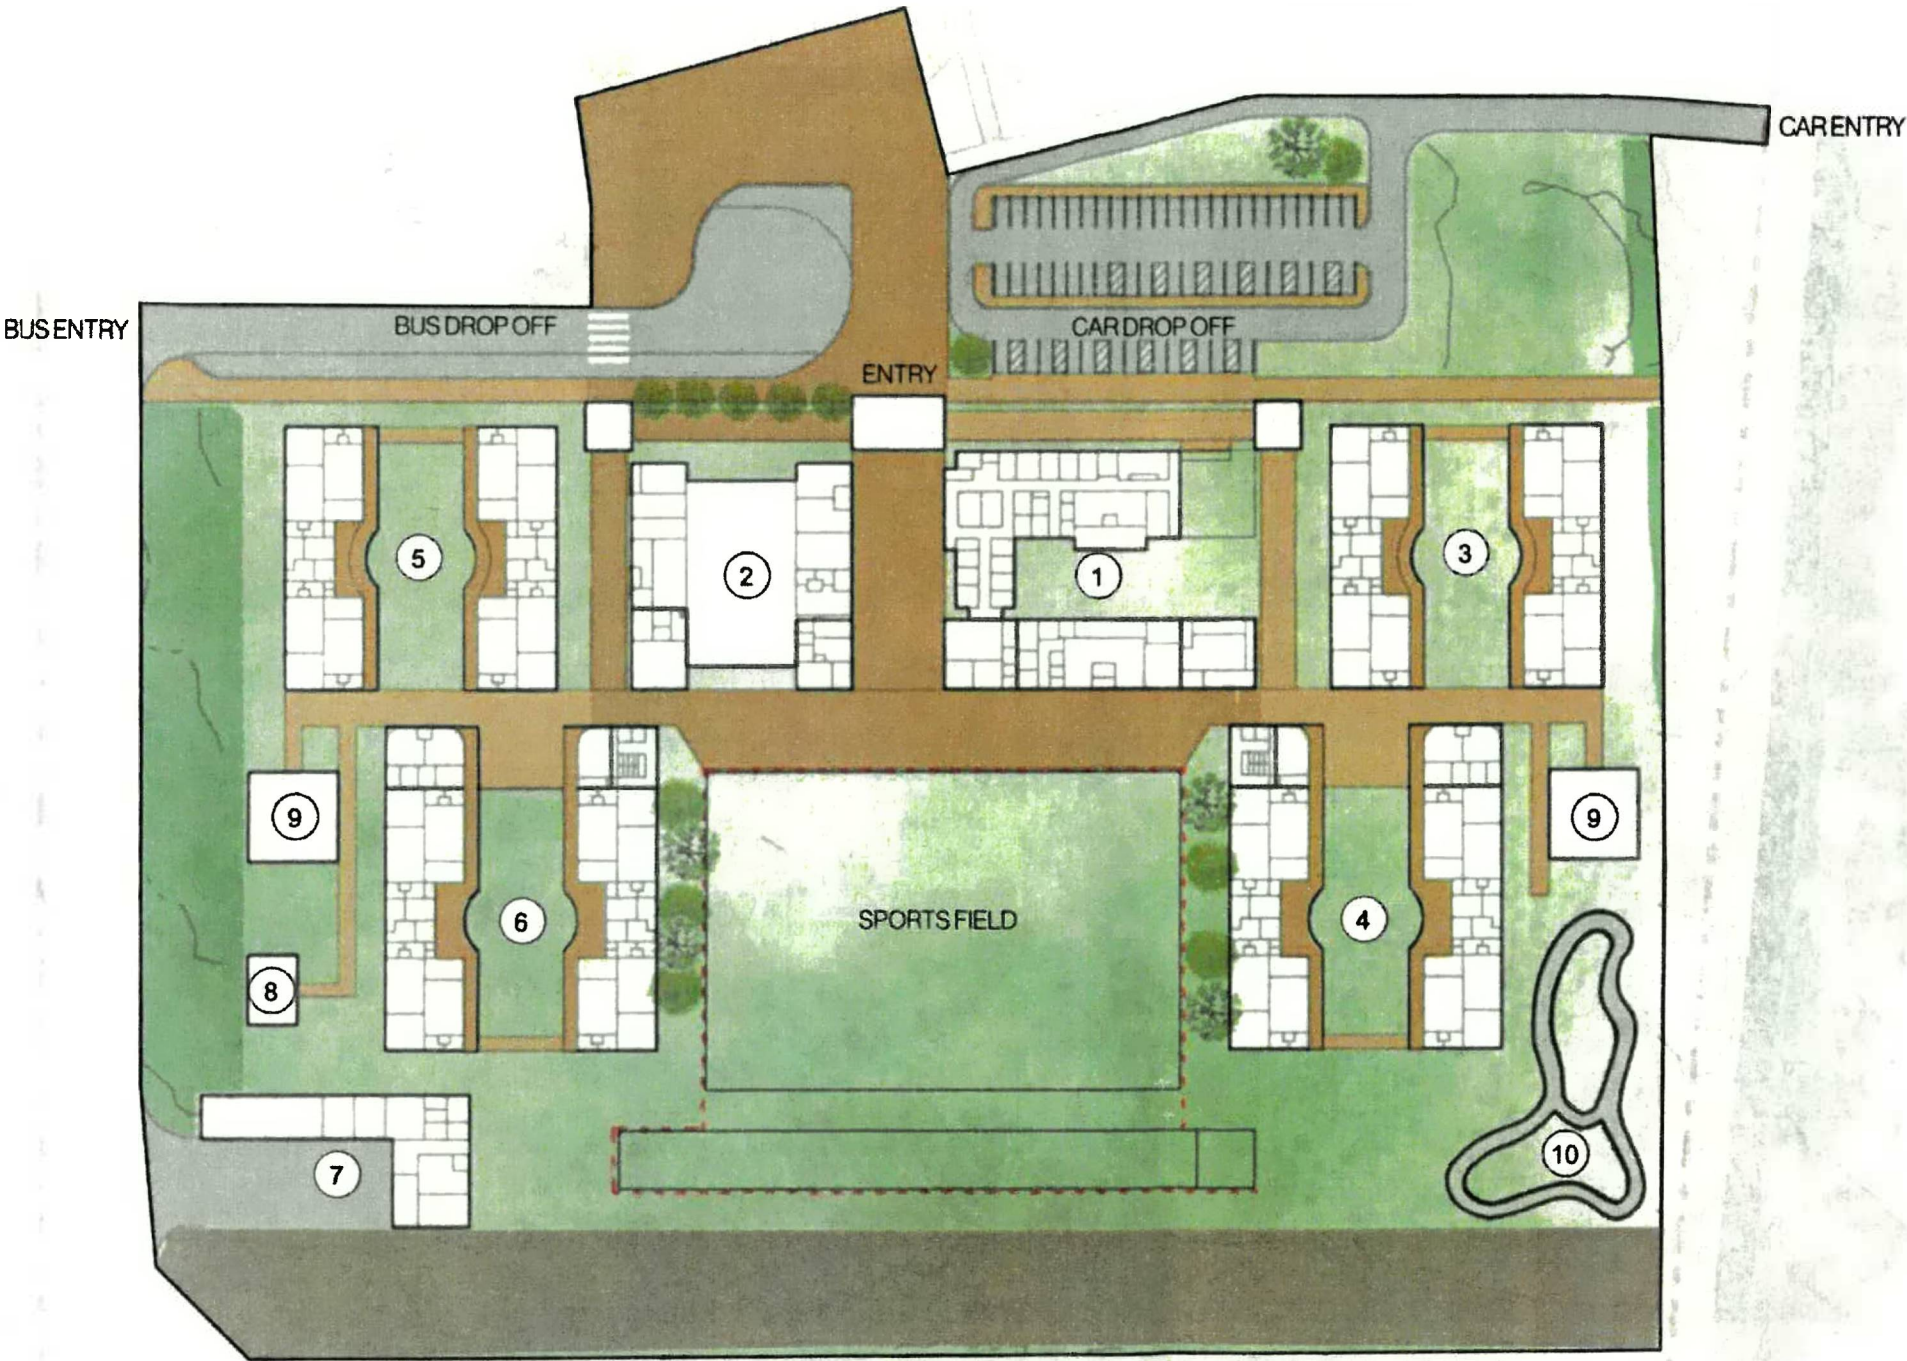

SPECIAL SCHOOL

- 1. ADMIN
ADMIN, HOSPITALITY,
RESOURCE, FLA & ILC
- 2. MULTIPURPOSE HALL
SPORTS HALL,
CANTEEN & MUSIC
- 3. JUNIOR LEARNING 1
- 4. JUNIOR LEARNING 2
- 5. SENIOR LEARNING 1
- 6. SENIOR LEARNING 2
- 7. OPERATIONAL SERVICES
- 8. HORTICULTURE AREA
- 9. HALF-COURT
- 10. BIKE TRACK

1:1500 @ A3

Logan Reserve Special School

Campus Plan - 90% Concept



- | | | | | |
|---|--|--|---|---|
| 1. ADMIN AND STAFF
GROUND: ADMIN
LEVEL 1: STAFF CENTRE | 3. PERFORMING ARTS CENTRE
GROUND: PERFORMING ARTS
LEVEL 1: STAFF CENTRE | 5. LEARNING CENTRE 2
GROUND: SENIOR LEARNING
LEVEL 1: JUNIOR LEARNING | 7. FOOD STUDIES AND CANTEEN
GROUND: CAMPUS REFECTORY
LEVEL 1: FOOD STUDIES + HOSPITALITY | 9. SENIOR SCIENCE AND TECH
GROUND: IND. DESIGN + TECHNOLOGY
LEVEL 1: SCIENCE |
| 2. RESOURCE AND ART
GROUND: RESOURCE
LEVEL 1: ART & DESIGN | 4. LEARNING CENTRE 1
GROUND: JUNIOR LEARNING
LEVEL 1: JUNIOR LEARNING | 6. JUNIOR SCIENCE + TECH
GROUND: INDUSTRIAL TECHNOLOGY
LEVEL 1: SCIENCE | 8. LEARNING CENTRE 3
GROUND: SENIOR LEARNING
LEVEL 1: SENIOR LEARNING | 10. MULTIPURPOSE HALL + MUSIC
GROUND: SPORTS HALL AND HEALTH
LEVEL 1: MUSIC |
| | | | | 11. OPERATIONAL SERVICES |
| | | | | 12. GROUND/ SPORTS SERVICES |

🕒 1:1500 @ A3

Concept Master Plan
Open Space Analysis + Passive Supervision



Queensland Legislative Assembly	
Number: <u>5825 T/605</u>	
	16 OCT 2025
MP: <u>MR POWERS</u>	Tabled ☒ By Leave ☐
Clerk's Signature: <u><i>Markus</i></u>	